



INFILTRATOR WATER TECHNOLOGIES
QUICK4 PLUS STANDARD LOW PROFILE CHAMBER
PRODUCT SPECIFICATIONS
 (NOT TO SCALE)


TOP VIEW

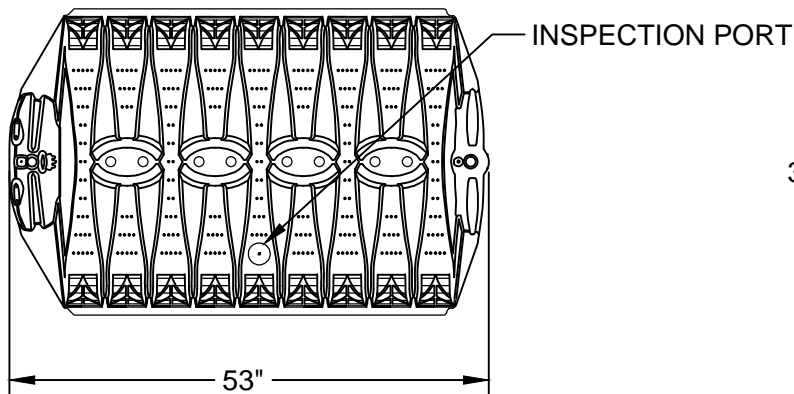


QUICK4 PLUS ALL-IN-ONE END CAP

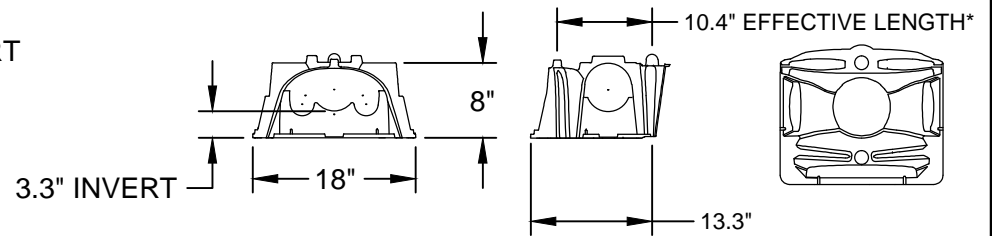


QUICK4 PLUS END CAP

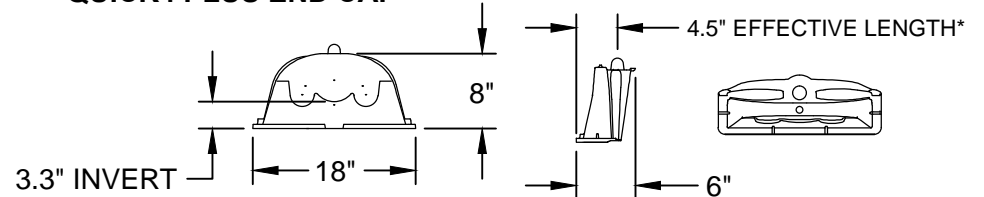

SIDE VIEW

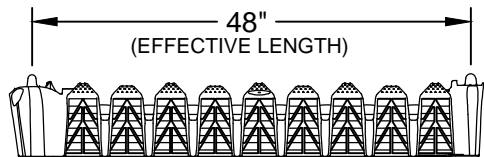

END VIEW

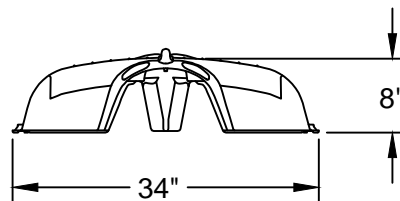

*ALL VIEWS = INSTALLED LENGTHS



(317) 346-4110

www.drainagesolutionsinc.com

 INFILTRATOR water technologies		
INFILTRATOR WATER TECHNOLOGIES 4 Business Park Rd. Old Saybrook, CT 06475 (800) 221-4436		
QUICK4 PLUS STANDARD LOW PROFILE CHAMBER PRODUCT SPECIFICATIONS		
Drawn by: EMB		Date: 05/20/2015
Scale: NOT TO SCALE	Checked by: DFH	Sheet: 1 of 1