




**DRAINAGE SOLUTIONS, INC**

(317)346-4110  
www.drainagesolutionsinc.com

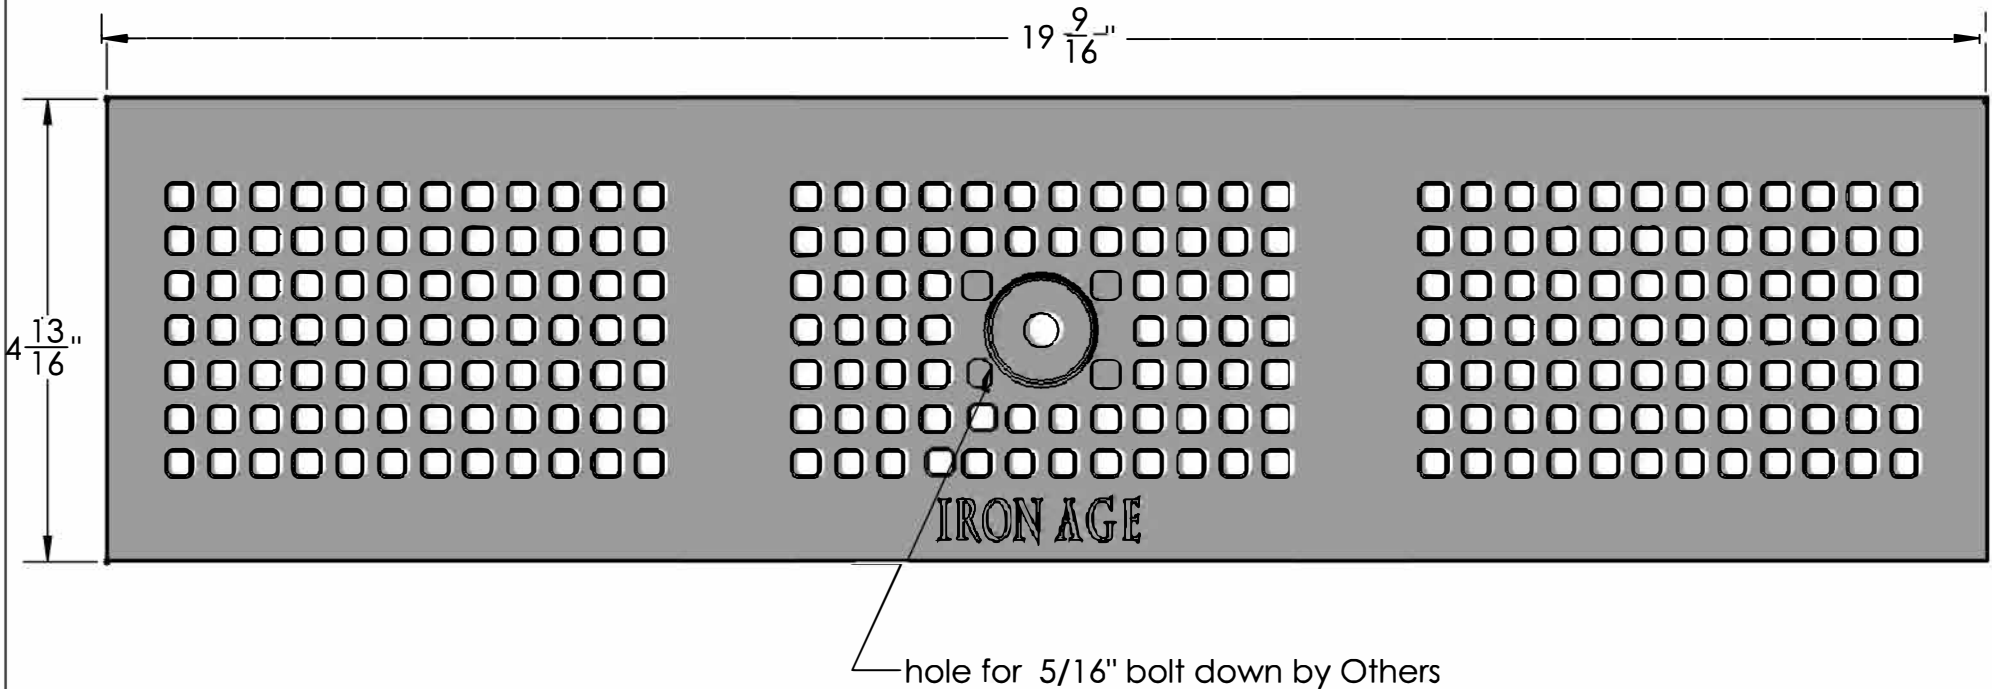

 **IRON AGE** 2104 SW 152nd St #4 TEL 206.276.0925  
DESIGNS Burién, WA 98166 FAX 206.257.0318  
www.ironagedesigns.com

Mission Bay 5"x20" Heel-Proof  
Trench Grate

Drawn by: JH  
Date: 12/17/15  
Scale: NTS

DWG. NO. MBA.A.5x20\_DM

NOTES:

1. Material: cast ductile iron
2. Finish: Natural
3. Total Thickness: 13/16"
4. Fits MEA® 1000 Series, ABT® PolyDrain®, ACO™ K100/S, KS100
5. Approx. weight: 8.5 lbs.
6. Heel-Proof: No openings greater than 1/4"
7. Free drain area: 15%
8. Due to casting inconsistencies all dimensions are nominal

© 2015 Iron Age Designs