



### 3 GRATES ARRAYED

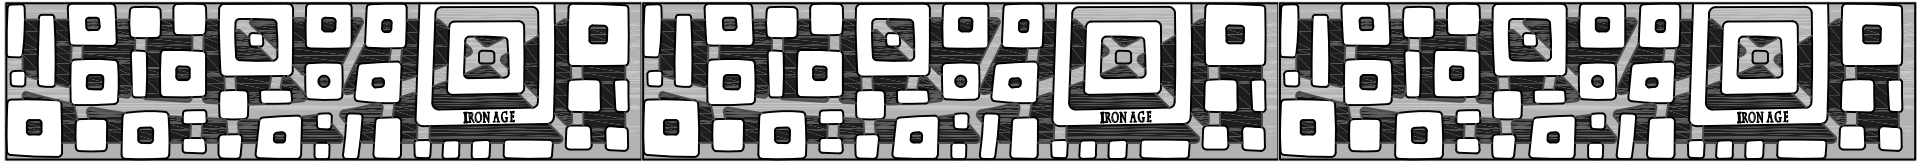

TOP

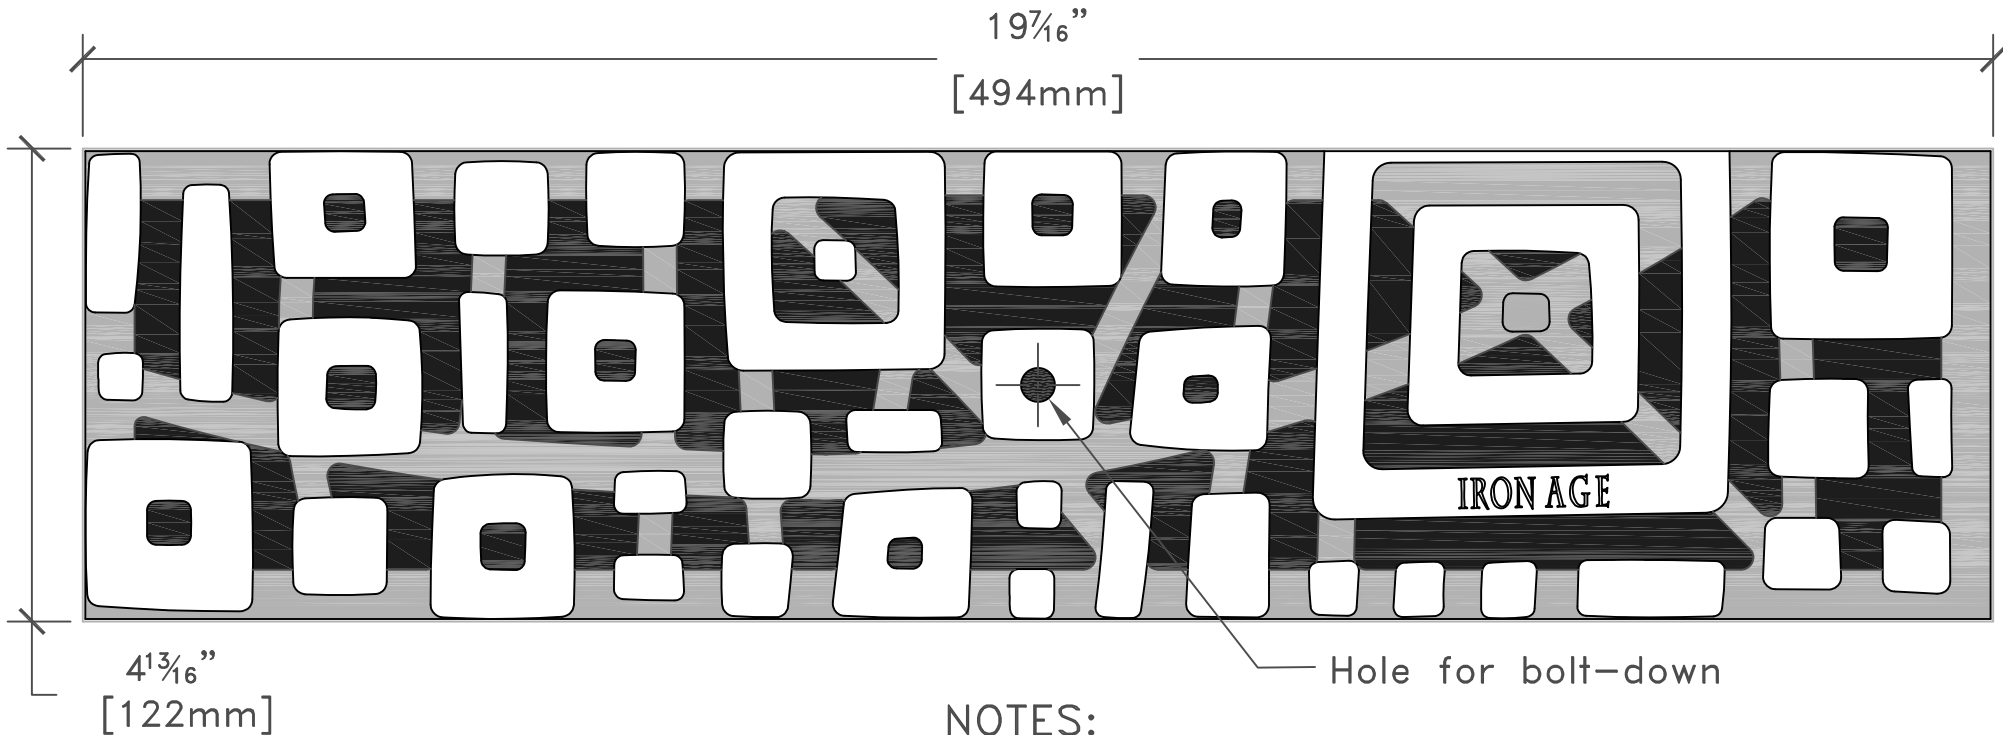

#### NOTES:

1. Material: cast iron
2. Natural finish
3. Total thickness:  $13/16$ "
4. Fits drain channels manufactured by:
5. No openings greater than  $1/2$ "
6. Due to casting inconsistencies all dimensions are nominal.



**IRON AGE**  
DESIGNS



(317)346-4110  
www.drainagesolutionsinc.com

ABT® PolyDrain®  
ACO™ K100/K100S, KS100  
MEA® 1000 Series

© 2009 Iron Age Designs

Sunset 5"x20" Trench Grate drawn by: CD  
scale: NTS  
drawing no. SUS.A.05x20 date: 01/01/09