




(317) 346-4110

**DRAINAGE SOLUTIONS, INC.** www.drainagesolutionsinc.com

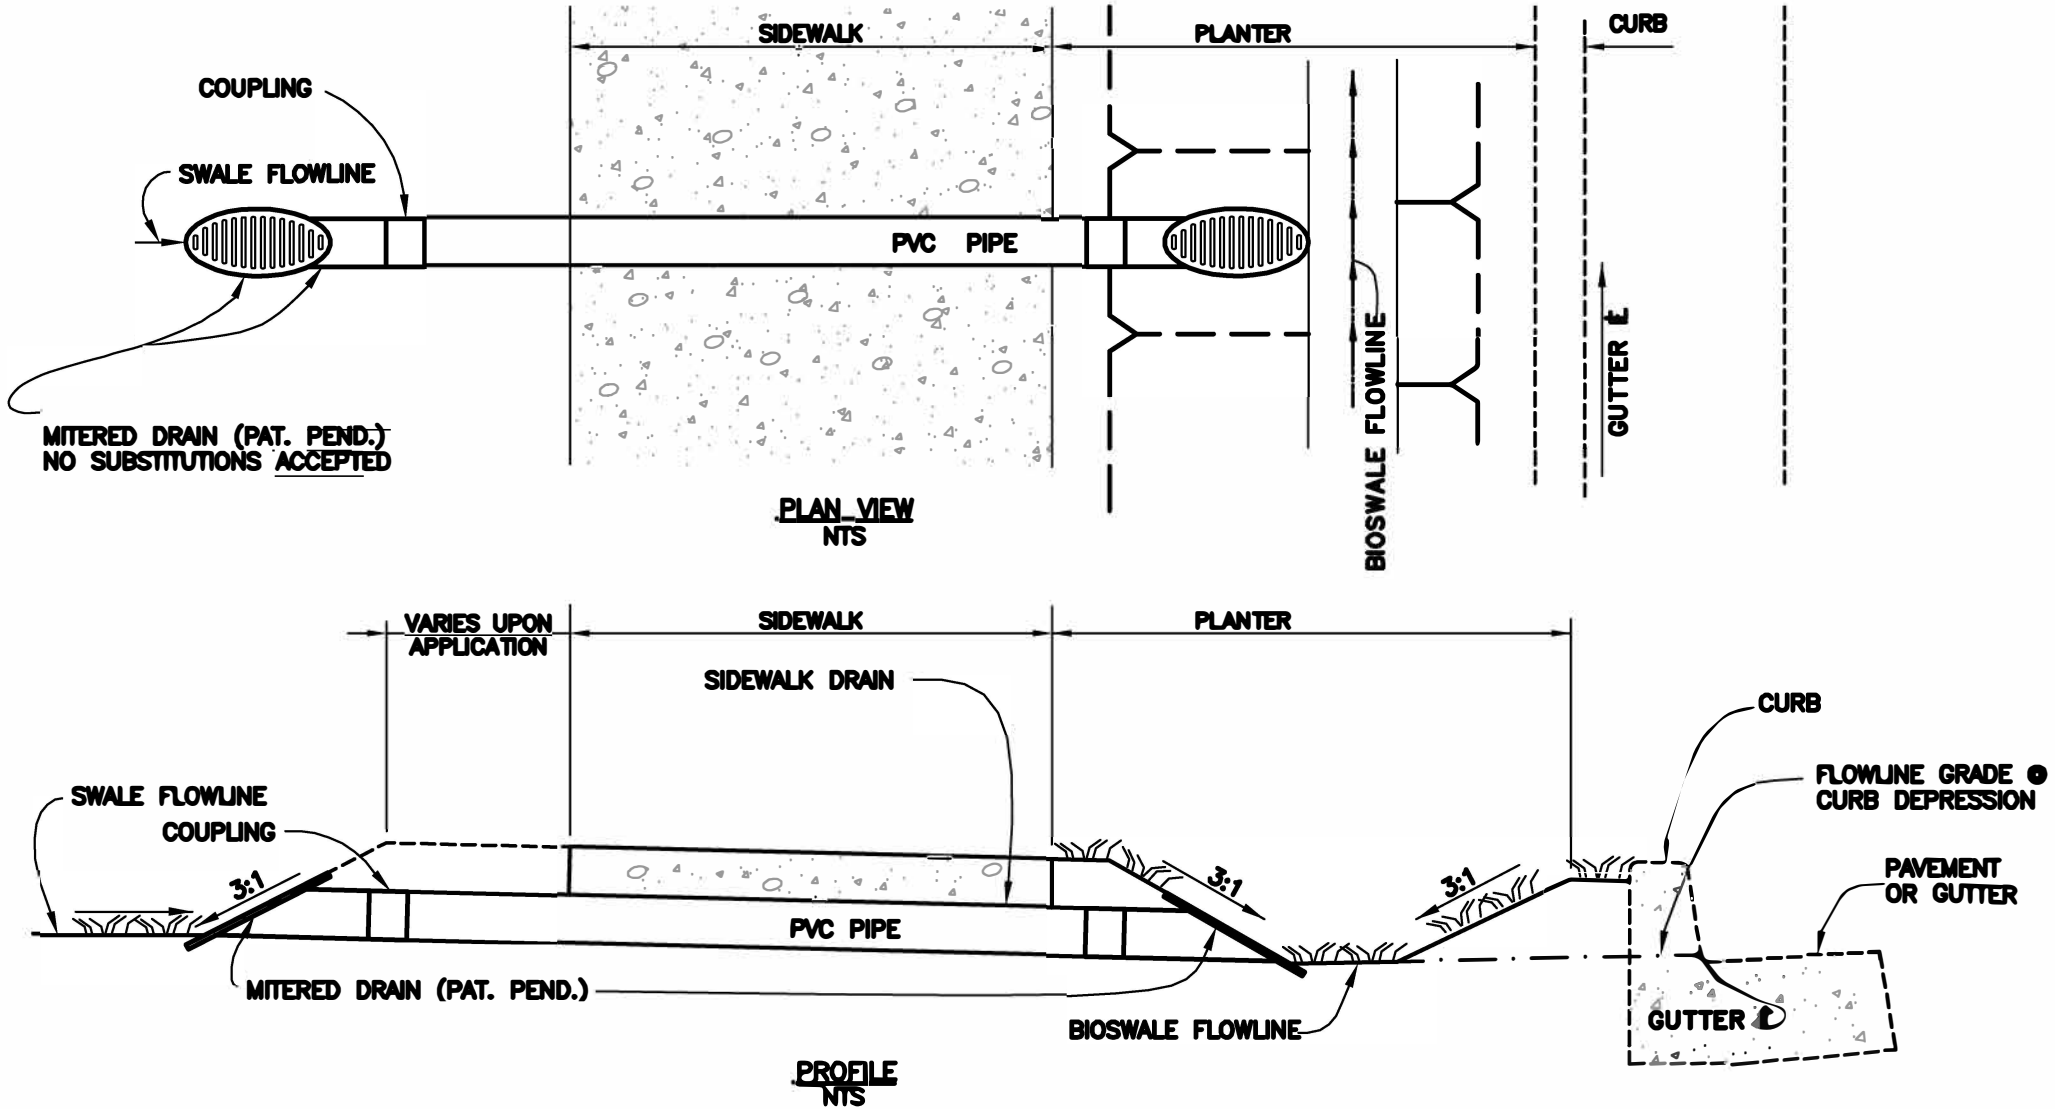

# SIDEWALK DRAIN WITH BIOSWALE DETAIL

NTS