




HIDE KIT SERIES

(317)346-4110
drainagesolutionsinc.com

SKIMMER LID AND ACCESS COVERS CONCRETE INFILL

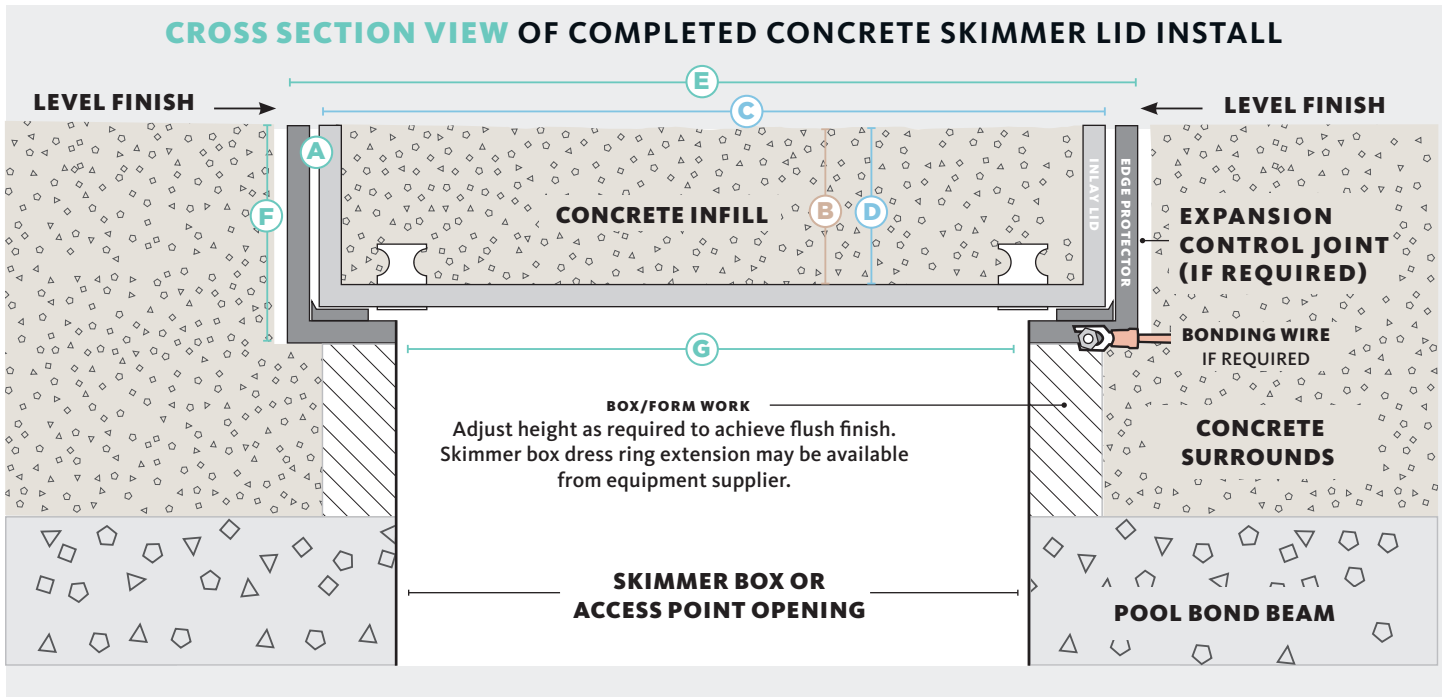

CONCRETE Infill Range (Two Keys and Horizontal Lift)

KIT SIZE mm	HIDE KIT PRODUCT ORDER CODE	CONCRETE THICKNESS			INLAY LID		EDGE PROTECTOR FRAME		
		mm	cm	INCH	SIZE	INTERNAL DEPTH	SIZE	EXTERNAL DEPTH	UNDERSIDE OPENING

CONCRETE COVER KIT

	A	B			C	D	E	F	G
6"	HCON6-1.6	42	4	1 5/8"	5 7/8" sq.	1 5/8"	6"	2"	4 3/4" sq.
8"	HCON8-1.6				7 3/4" sq.		8"		6 3/8" sq.
10"	HCON10-1.6				9 3/4" sq.		10"		8" sq.
12"	HCON12-1.6				11 3/4" sq.		12"		10" sq.

DRAIN COVER CONCRETE WET-POUR

12.5"	HDCON12.5-1.6	42	4	1 5/8"	12" sq.	1 5/8"	12 1/4" sq.	2"	8 2/3" sq.
-------	---------------	----	---	--------	---------	--------	-------------	----	------------

A size for most external applications

HIDE PRODUCTS INCLUDE



SKIMMER BOX COVERS



CONCRETE WET-POUR



ACCESS COVERS



DRAIN COVERS

HIDE products are recommended for use in pedestrian traffic areas only.

Information correct at time of printing, changes may be made without notice. Modifications and updates can be viewed on our website - www.skimmercovers.com