


ZONE		REV	DESCRIPTION	DATE	APPROVED

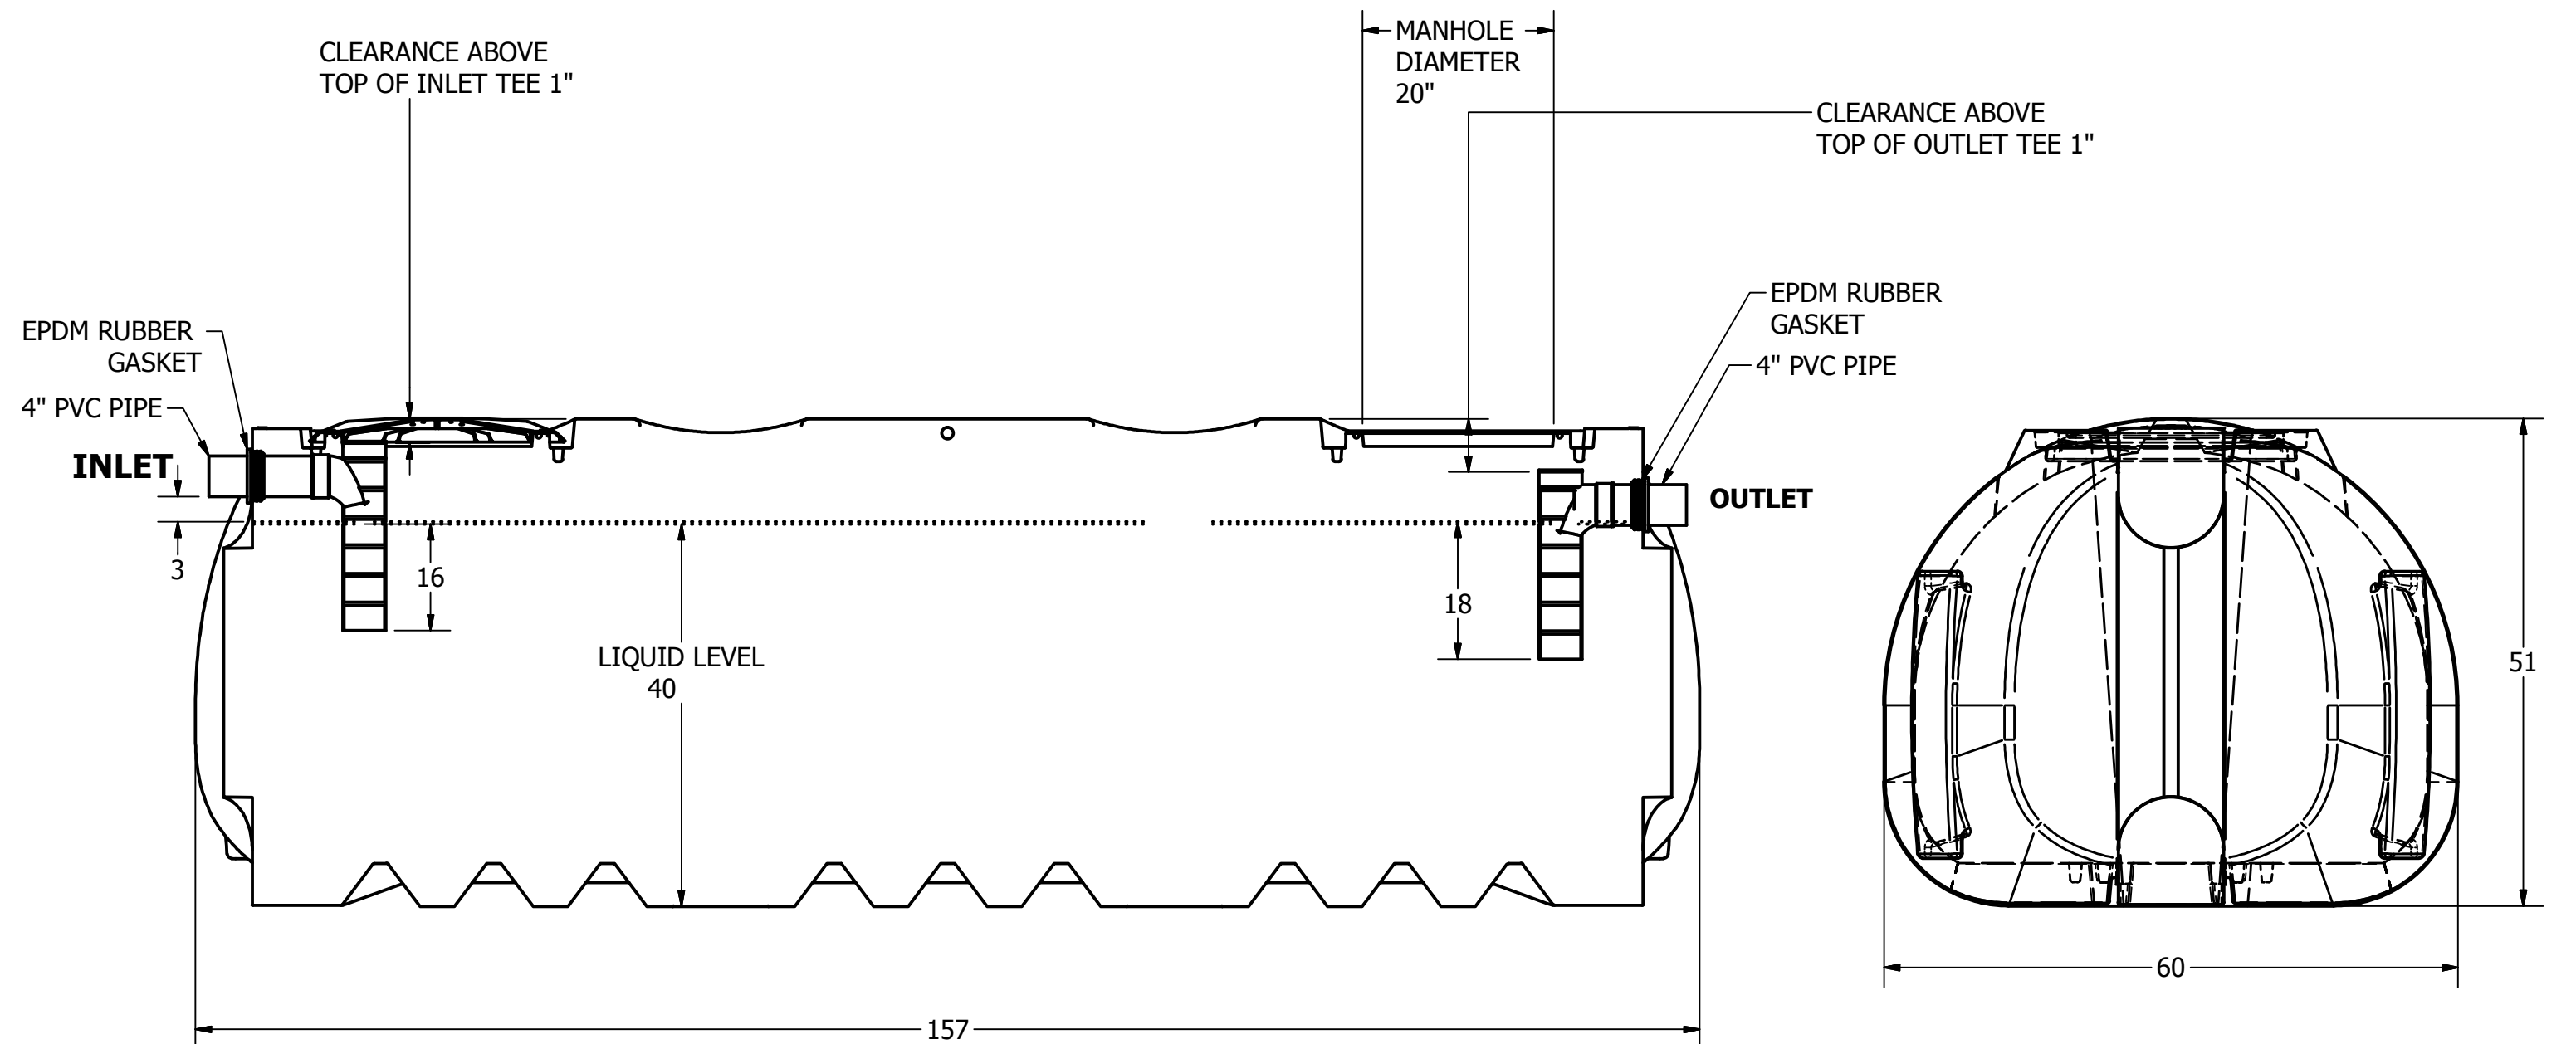

DRAINAGE SOLUTIONS, INC

(317) 346-4110
www.drainagesolutionsinc.com

CONSTRUCTION MATERIAL: **HDPE**
MINIMUM TANK WALL THICKNESS: **.25"**
LIQUID SURFACE AREA: **41.68 FT²**

DRAWN	Todd Bolzer	12/28/2010
CHECKED		
QA		
MFG		
APPROVED		

NORWESCO, INC., ST. BONIFACIUS, MN TITLE		
1250 GALLON LOW PROFILE SINGLE COMPARTMENT SEPTIC TANK STD		
SIZE	NORWESCO P/N: 43497	REV
B	SNYDER IND. P/N: 1006900W95301	
SCALE: 1/16	SHEET 1 OF 1	