


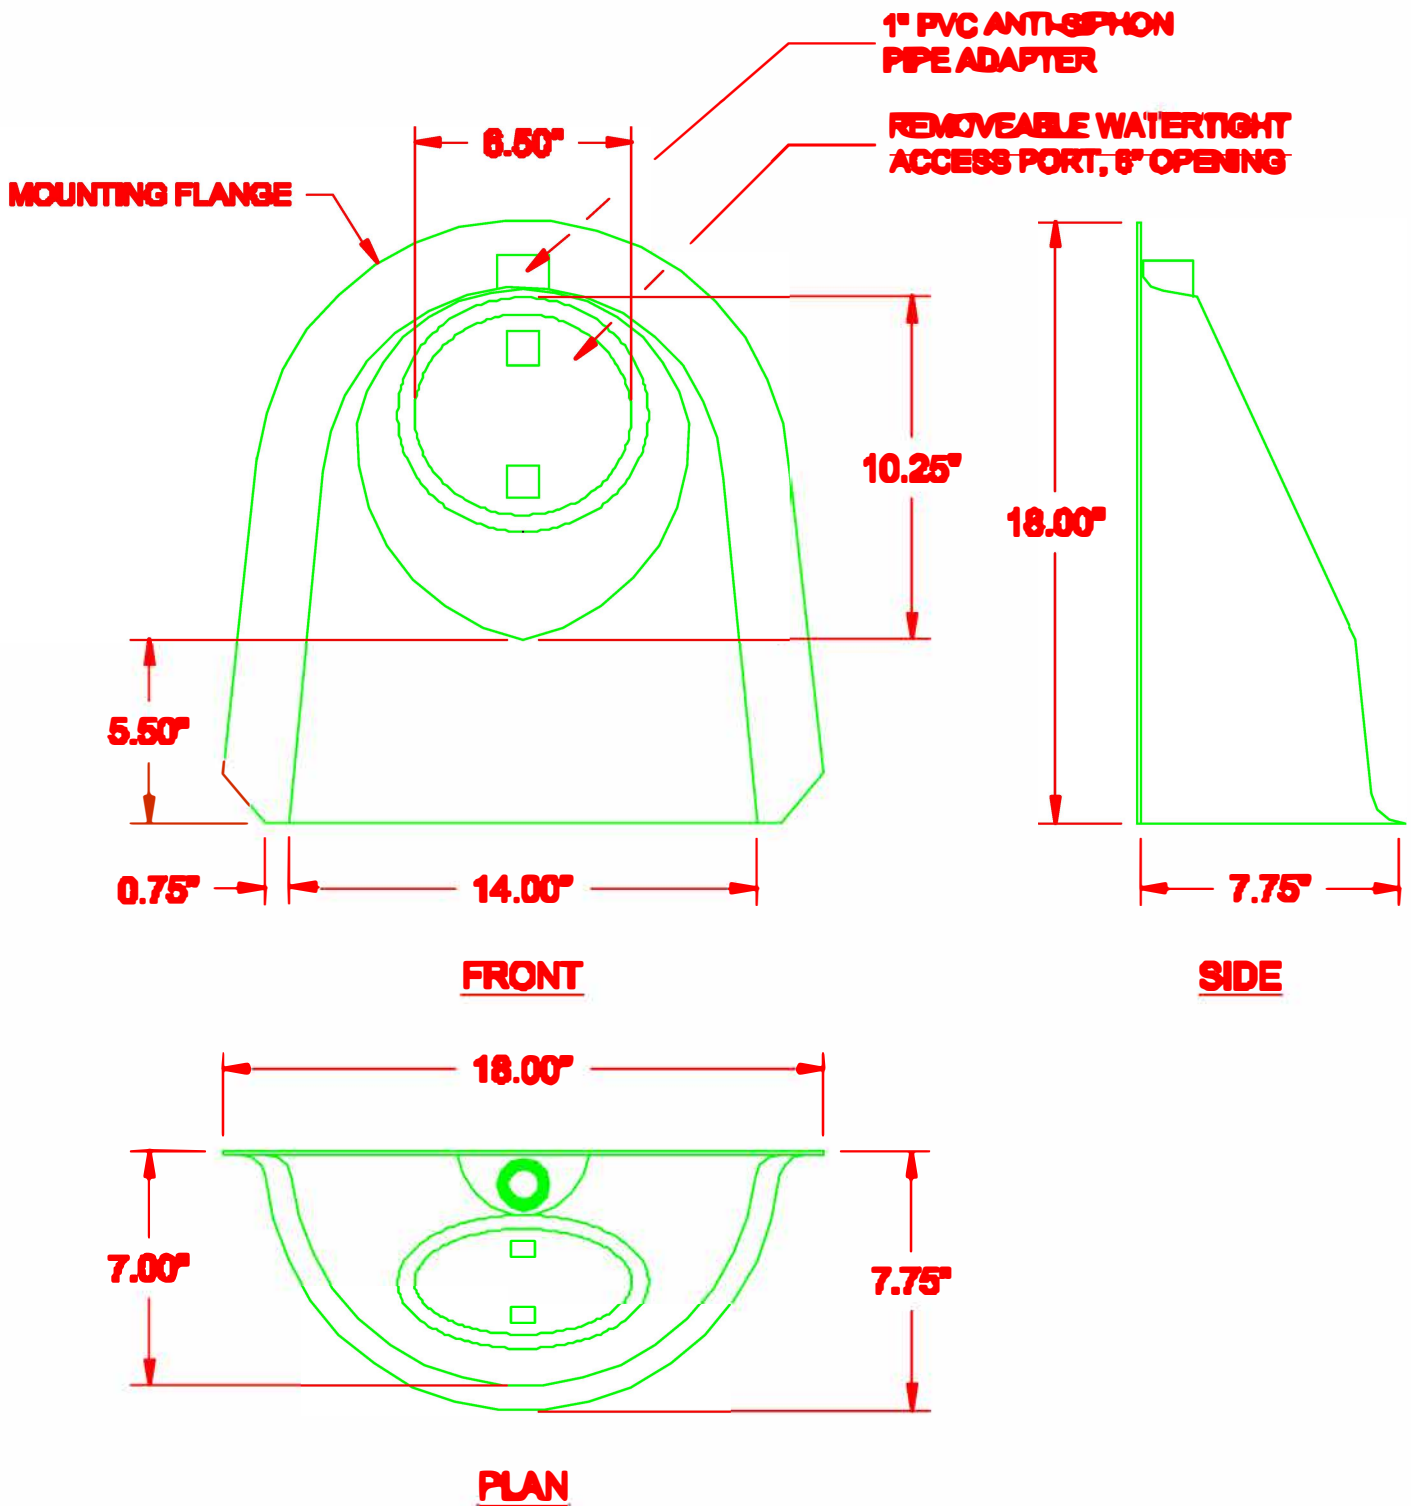

US PATENT #6,128,817/ADDITIONAL PATENTS PENDING



**DRAINAGE
SOLUTIONS, INC.**

(317) 346-4110
www.drainagesolutionsinc.com

BMP, INC.

63 MT. ARCHER ROAD, LYME, CT. 06371
(800) 804-8008 FAX (860) 484-3195

DESCRIPTION	DATE	SCALE
12F SNOUT OIL & DEBRIS STOP	09/01/99	NONE
		DRAWING NUMBER
		12F